


MATERIAL / FINISH LEGEND	
1	REFINISHED METAL CLADDING A
2	REFINISHED METAL CLADDING B
3	REFINISHED METAL CLADDING C
4	REFINISHED METAL CLADDING D
5	METAL SIGN BAND
6	STEEL AND GLASS CANOPY
7	ALUMINUM VISOR
8	METAL FACED CORNICE
9	DOUBLE GLAZED ALUMINUM WINDOWS
10	FREE-MANUFACTURED HANDRAIL WITH TIMBERED GLASS INFILL AND METAL ACCENTS
11	MASONRY AND METAL SCREEN FENCE
12	MASONRY A
13	MASONRY B
14	ACCENT METAL PANEL
15	SPANDREL GLASS
16	PERFORATED ALUMINUM SCREEN
17	NON-CLIMBABLE METAL SCREEN
18	METAL SHINGLES
19	TRELLIS
20	METAL LOUVER

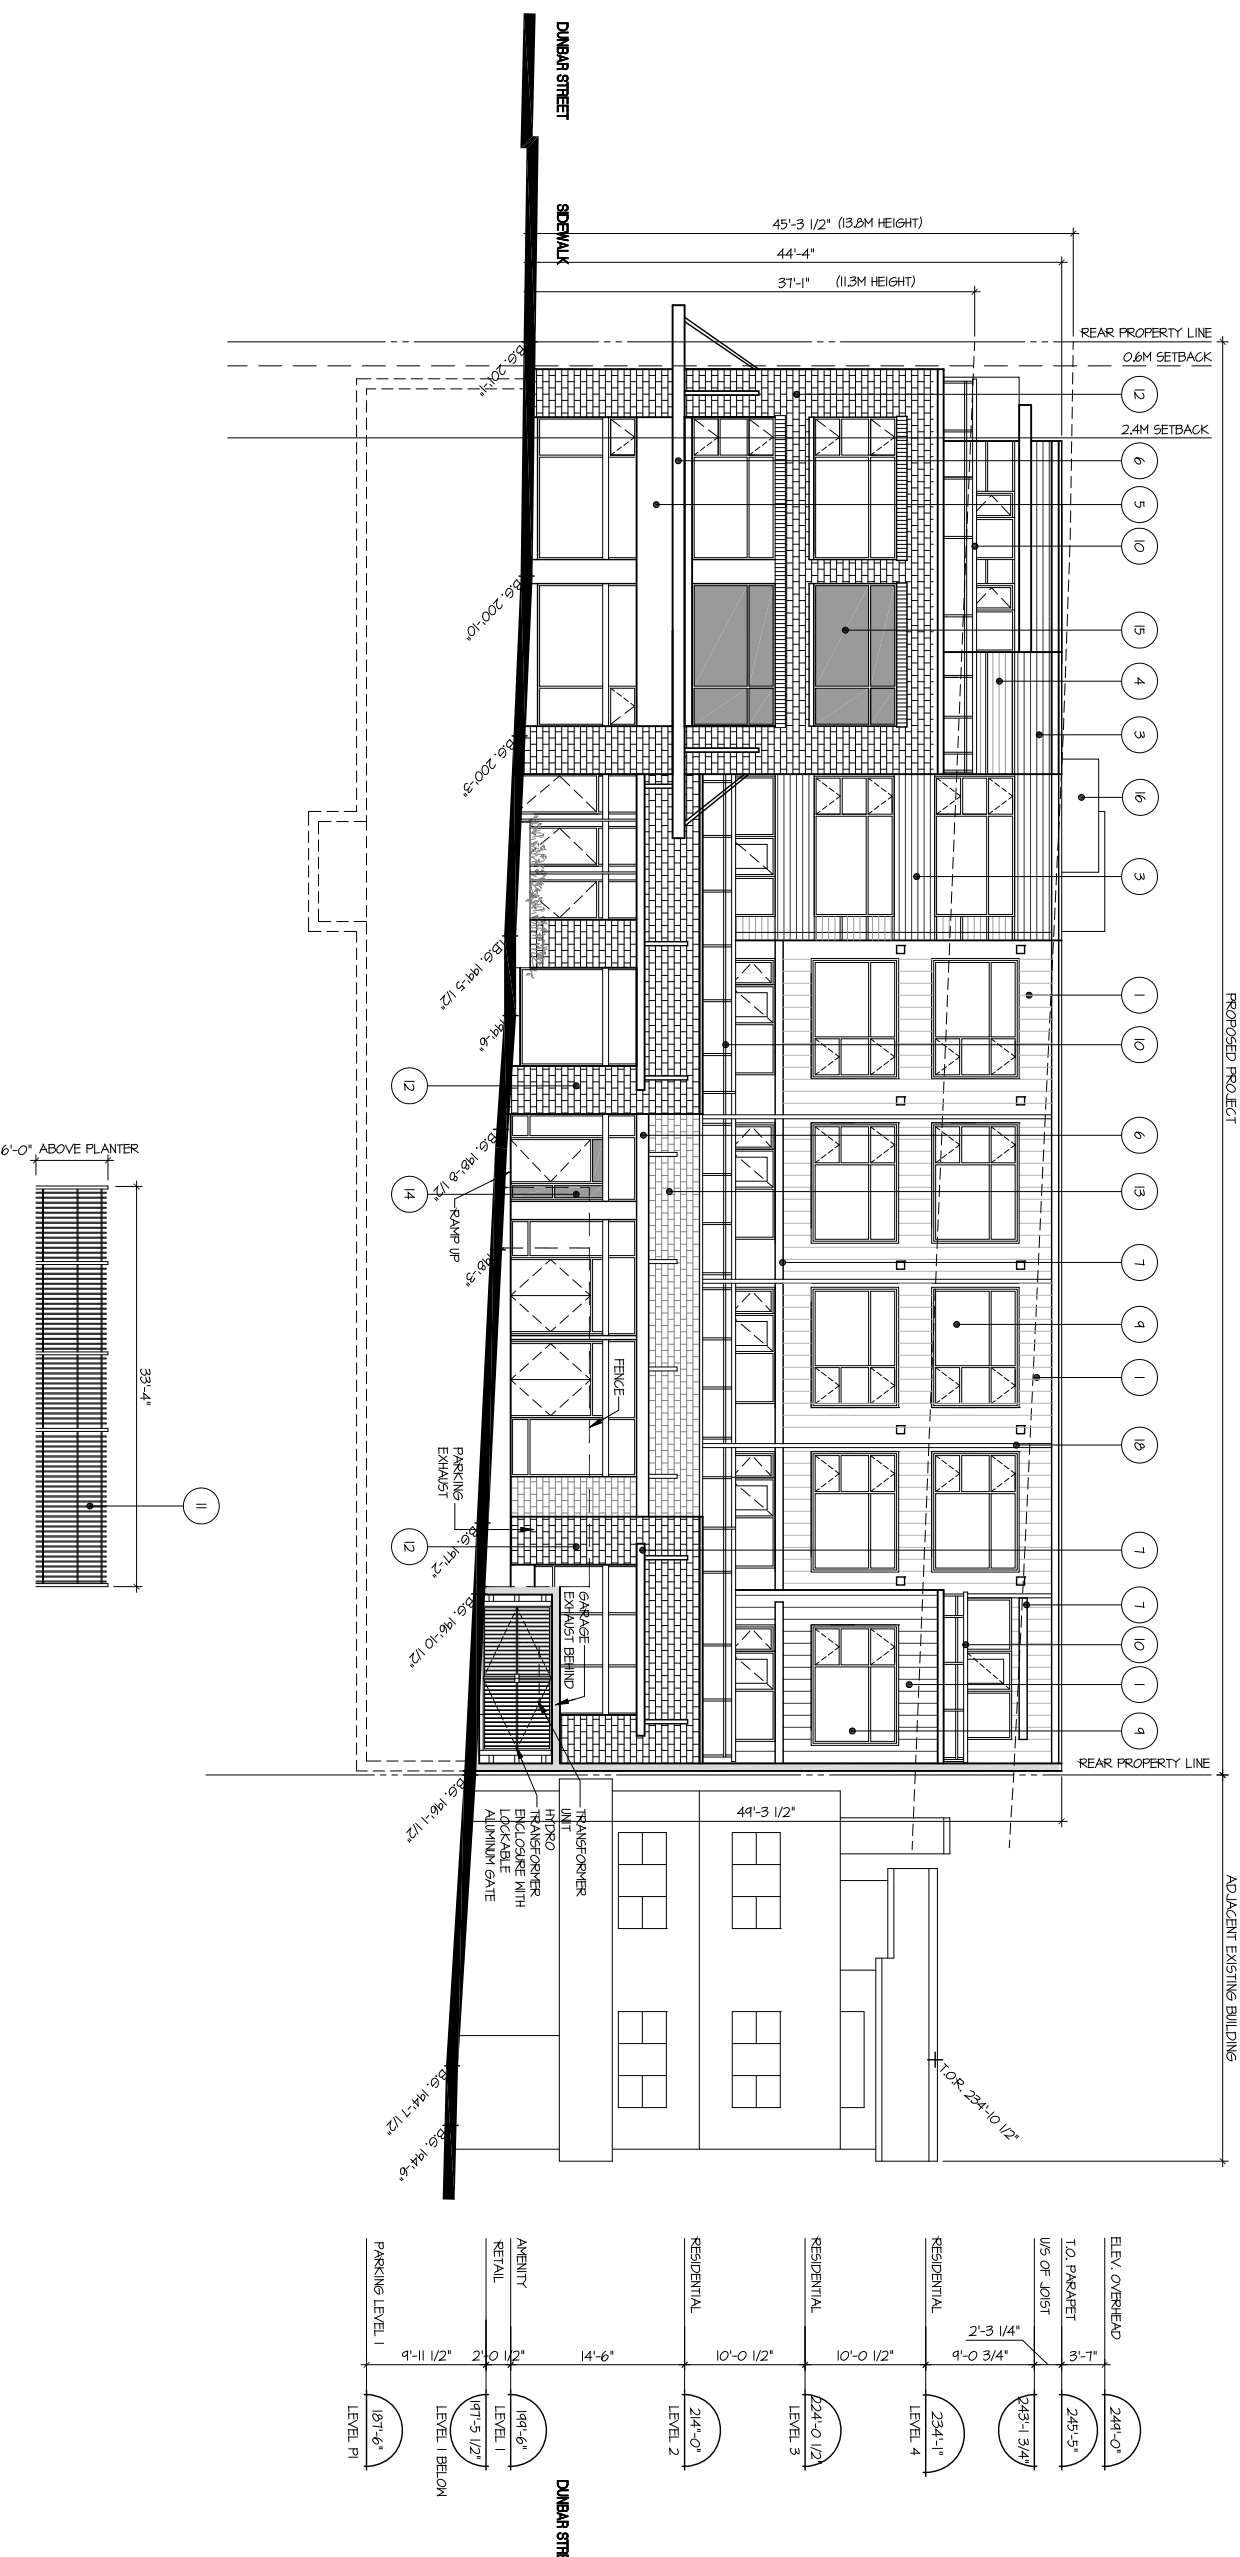

dysan architecture

280 - 1770 Burrard Street
 Vancouver, BC V6J 3K7
 604 689 7710 Ext
 604 689 8529 fax

102 - 10 Esplanade
 Nanaimo, BC V9R 4T7
 250 753 5552 Ext
 250 753 5826 fax

www.dysanthebc.com

NO.	DATE	ISSUE:
1	22 APR 2008	ISSUED FOR DP APPLICATION
2	14 MAY 2008	ISSUED FOR UDP

PROJECT TITLE:
**3595 WEST 17th AVE
 VANCOUVER, BC
 (FORMERLY
 3212 DUNBAR ST)**

DRAWING TITLE:
**ELEVATION
 SOUTH**

DATE: SEPT. 22, 2008
 SCALE: 1/8" = 1'-0"
 DRAWN: KW
 APPROVED: DJ
 PROJECT NUMBER: A207926

This drawing is an instrument of service, the property of the architect and shall remain such until the project is completed. It is to be used for the project only and shall not be used elsewhere, without written permission of the architect. The architect shall not be responsible for any conditions that may exist on the site at the time of use of this drawing. It is a condition precedent to the use thereof. Contractors shall verify and be responsible for all dimensions and conditions from the drawings and conditions shown on the drawings. The architect shall not be responsible for any conditions that may exist on the site at the time of use of this drawing. It is a condition precedent to the use thereof.

DRAWING NUMBER:
.A32A